





Cross-section A-A

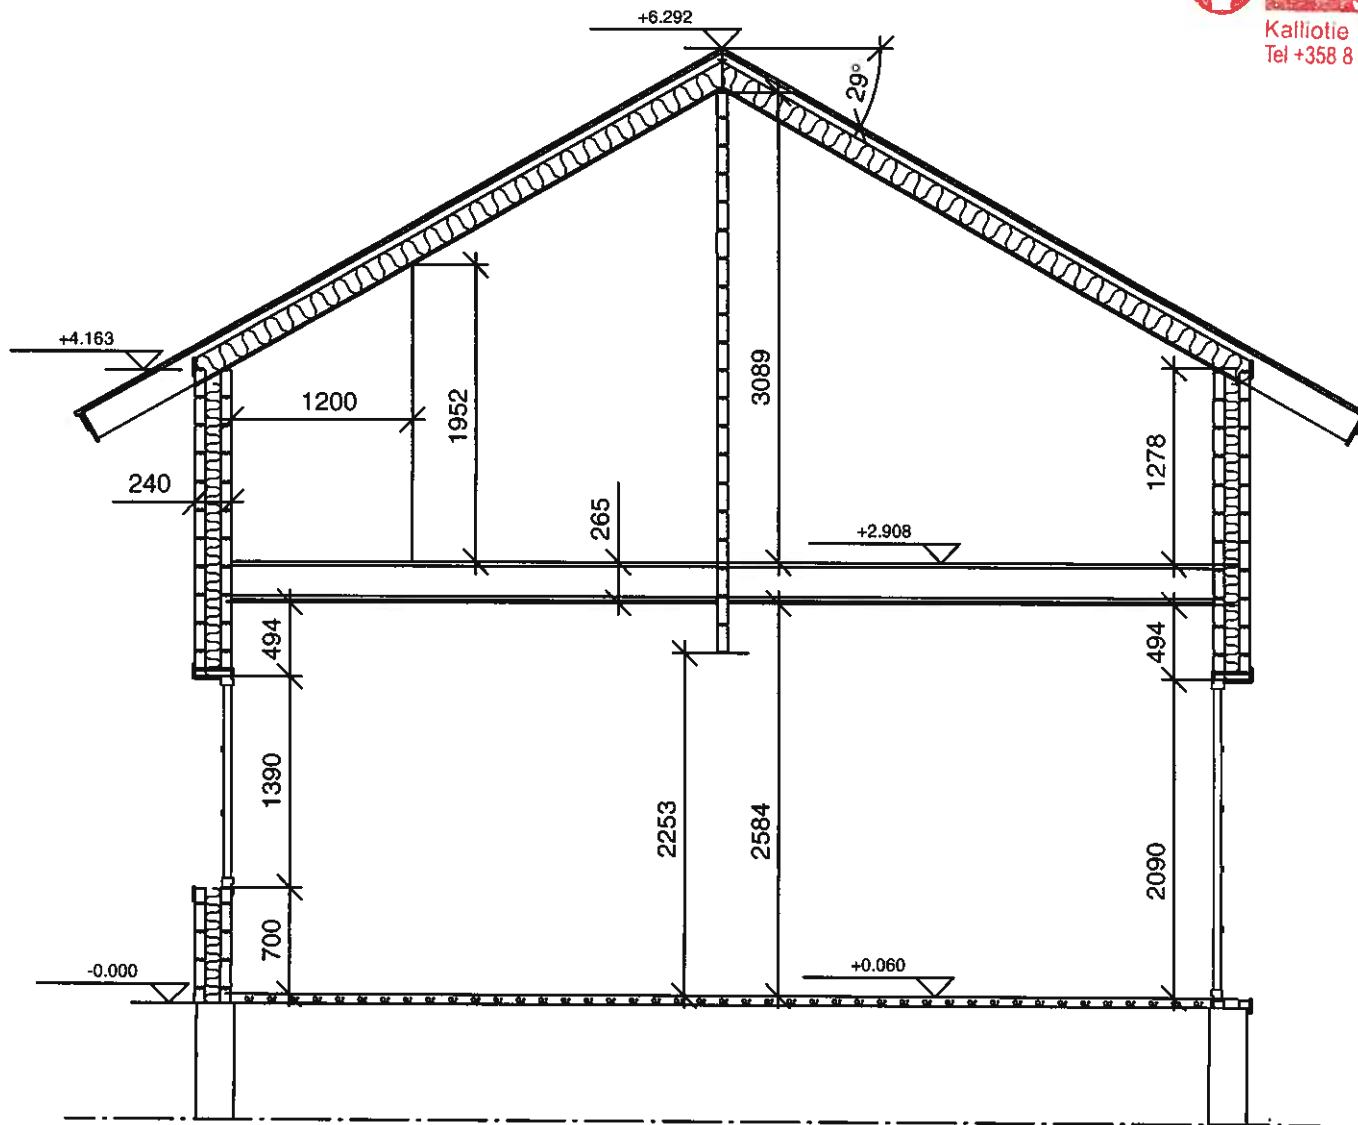


Cross-section B-B

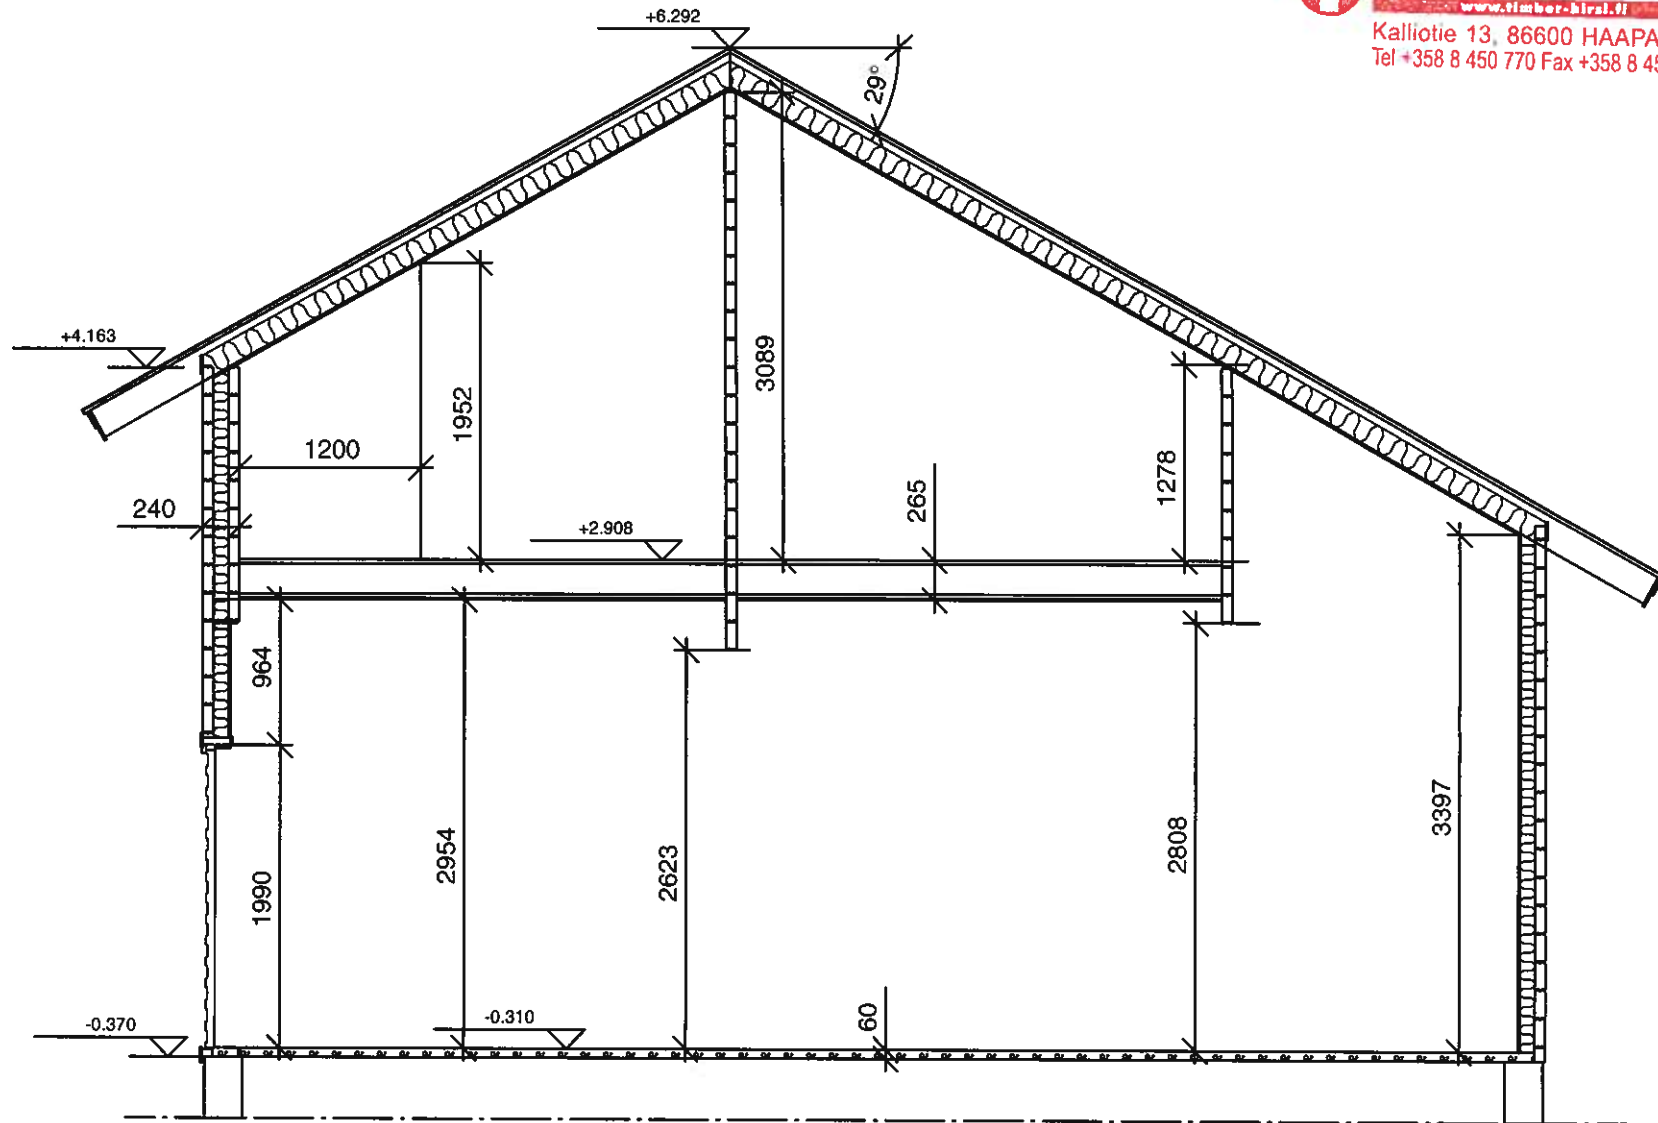

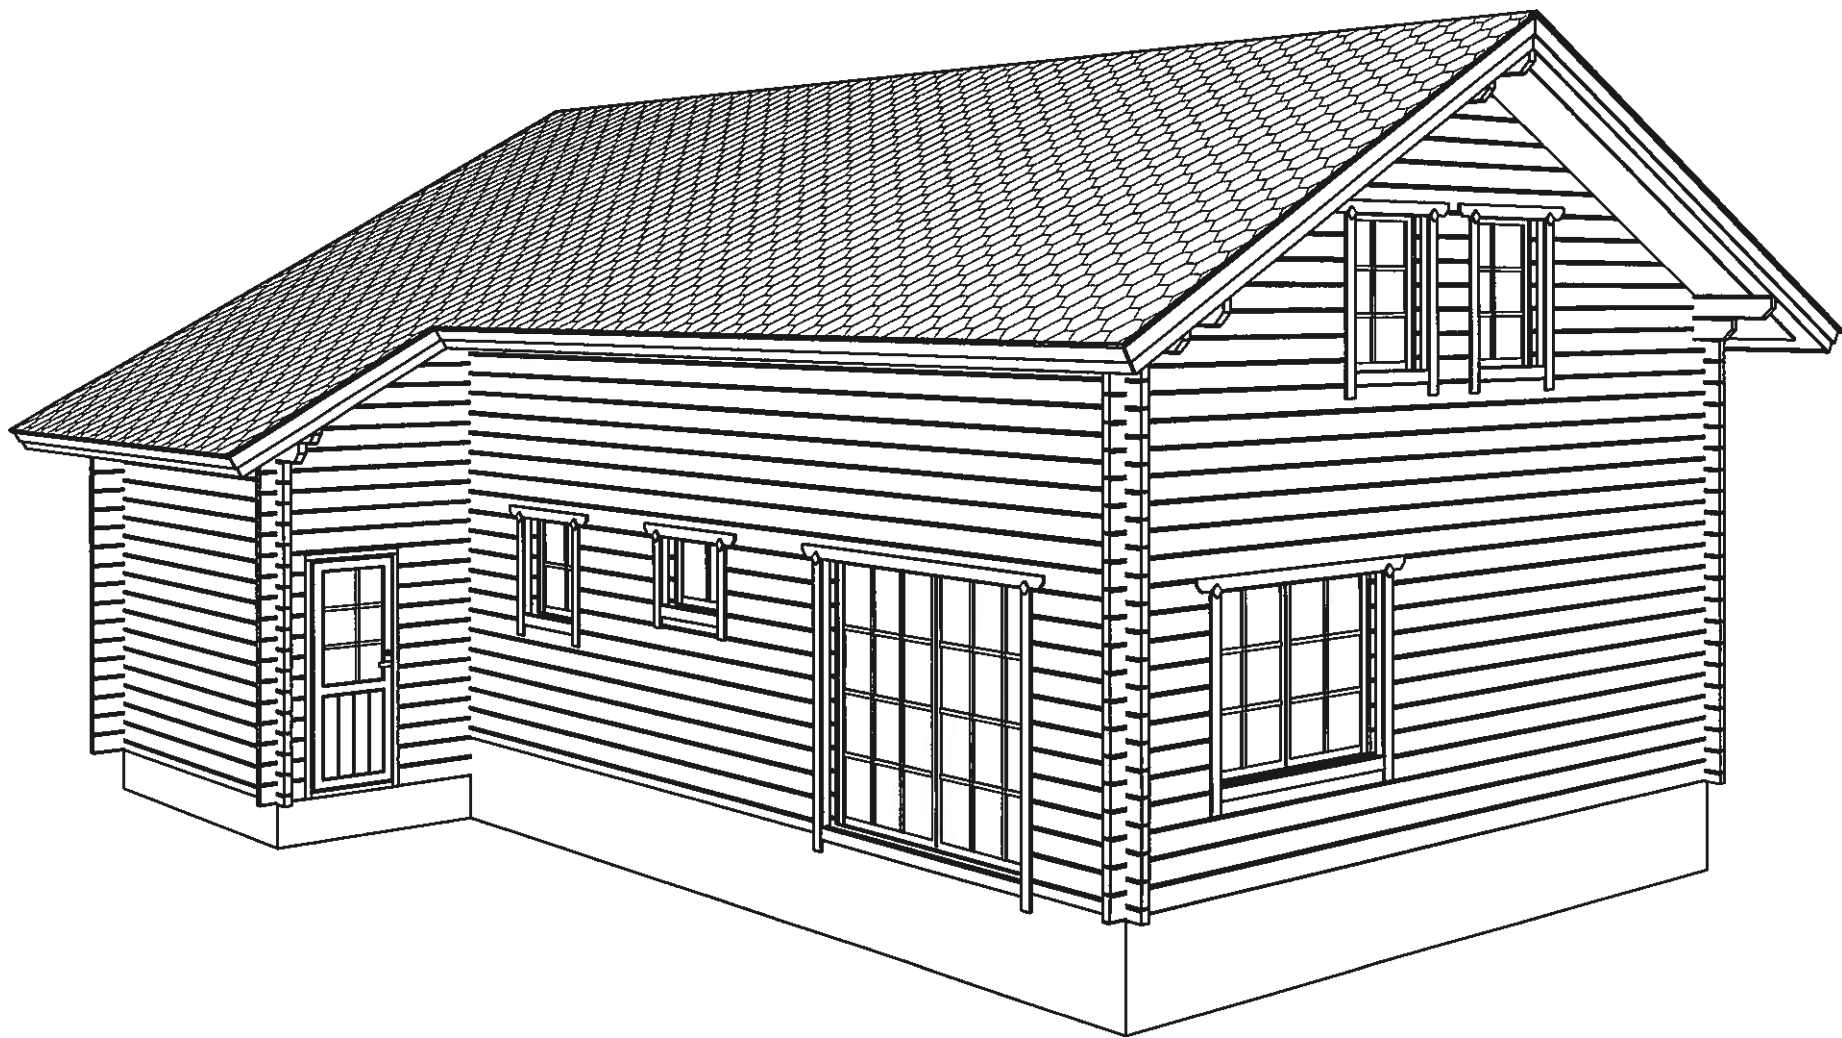

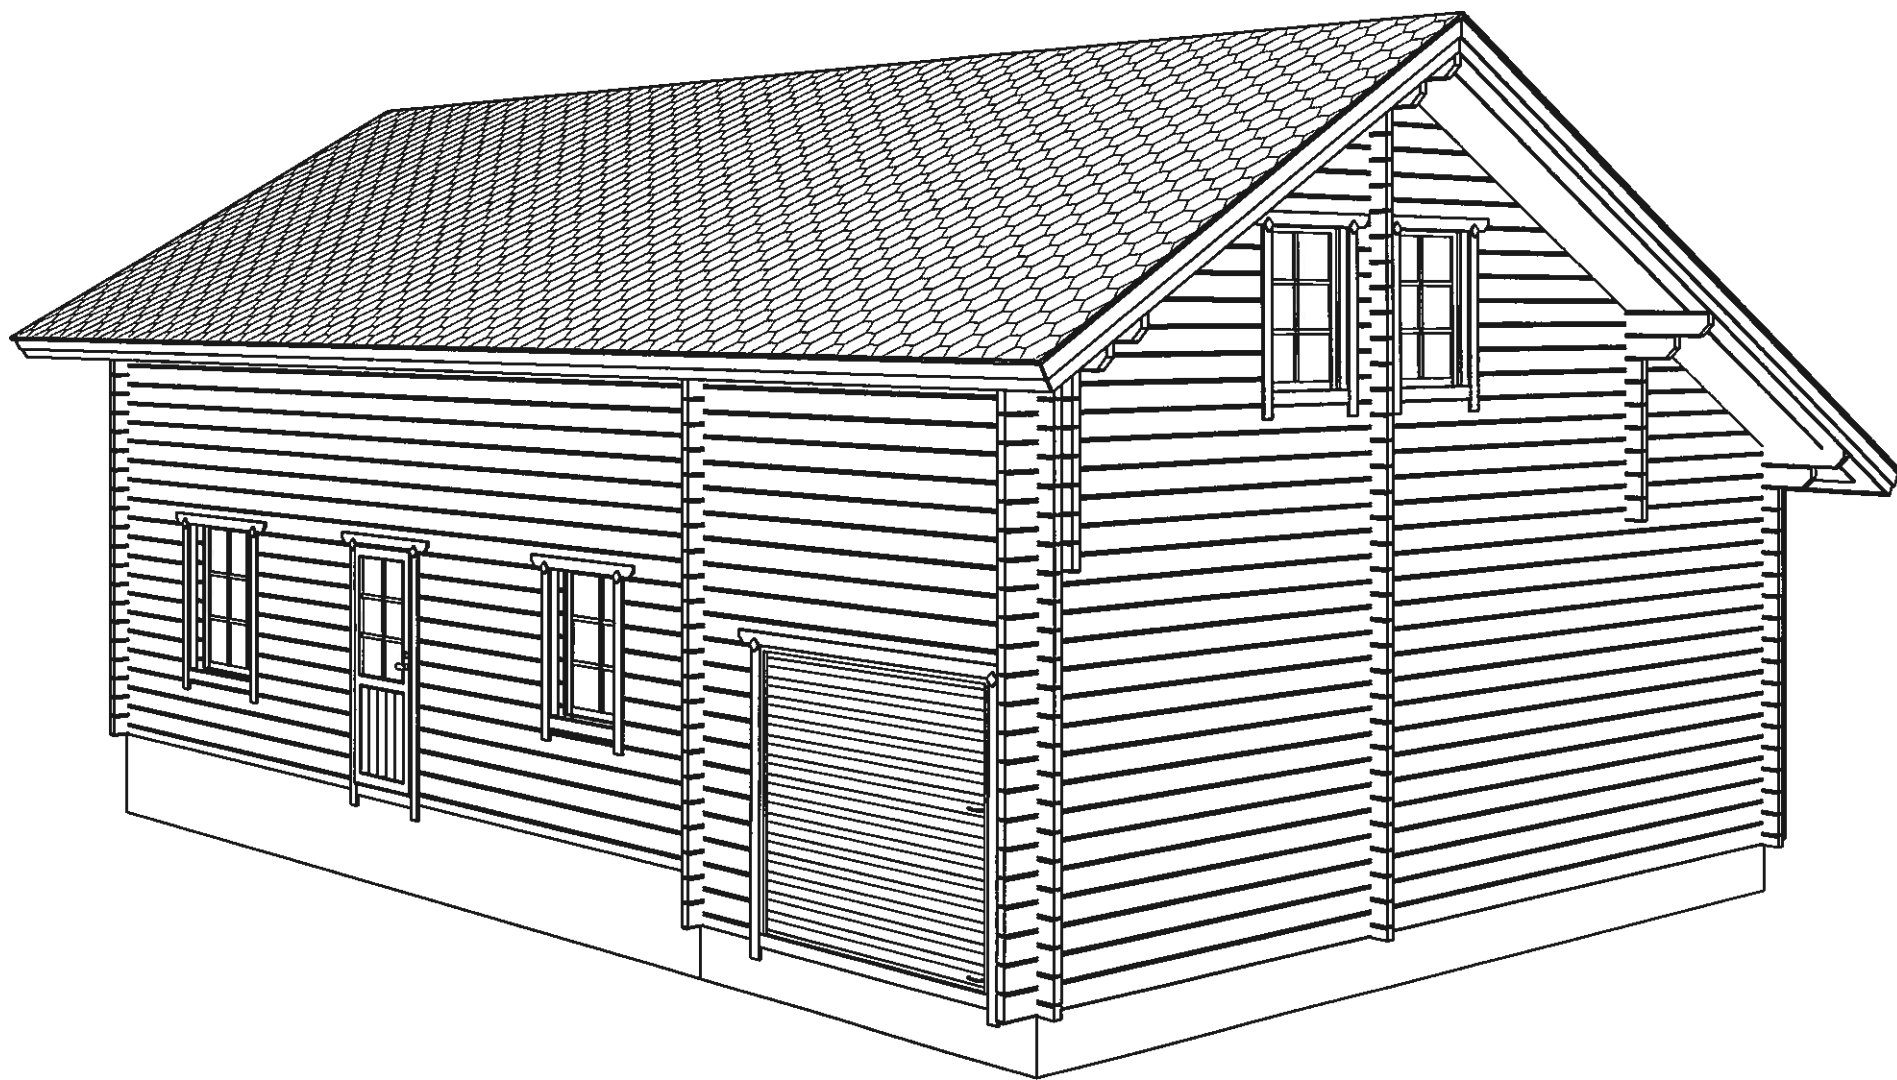





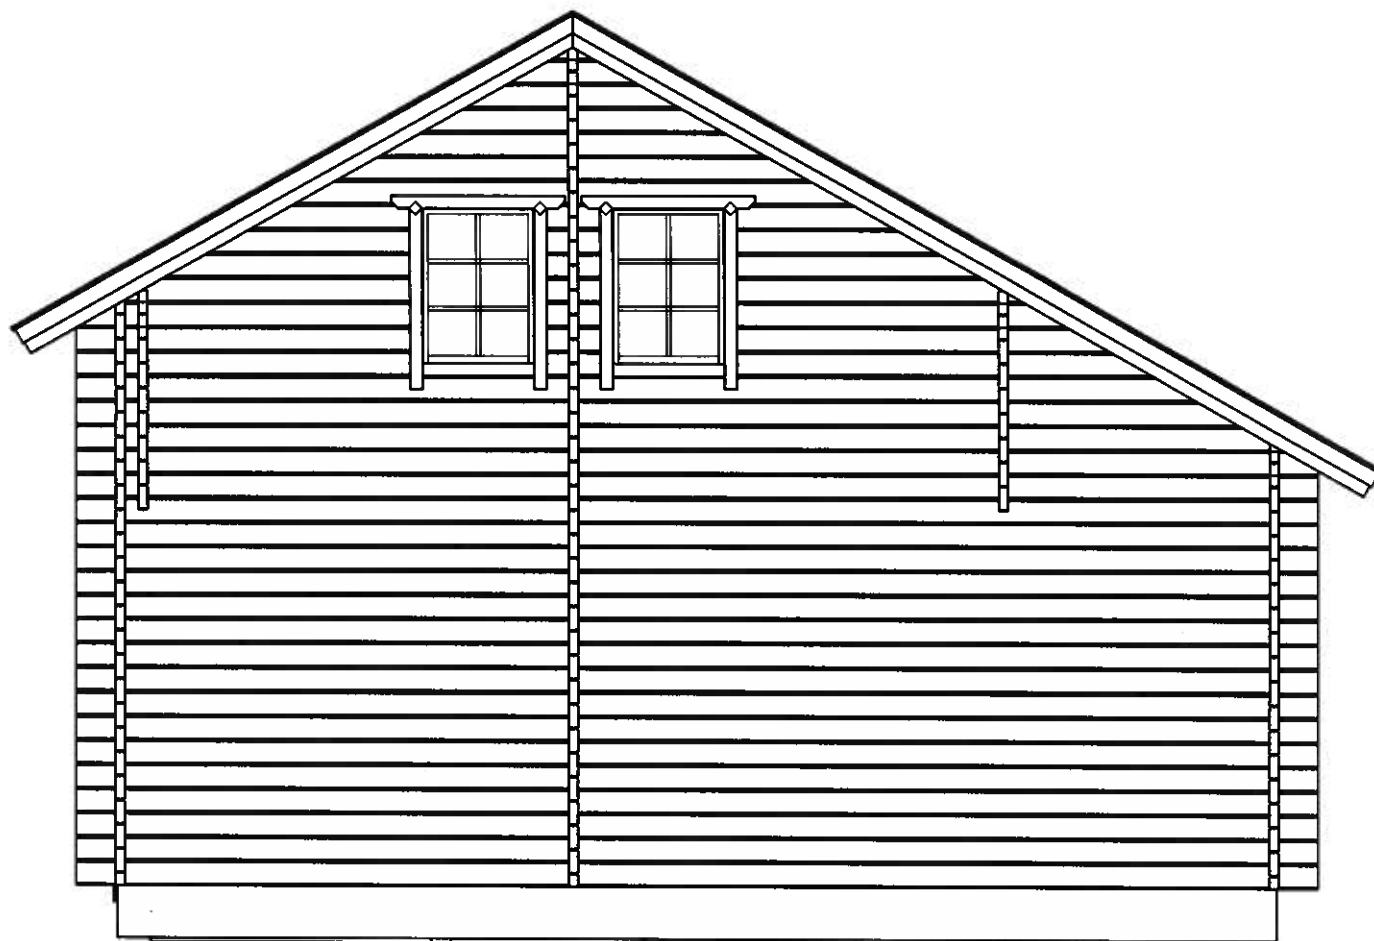






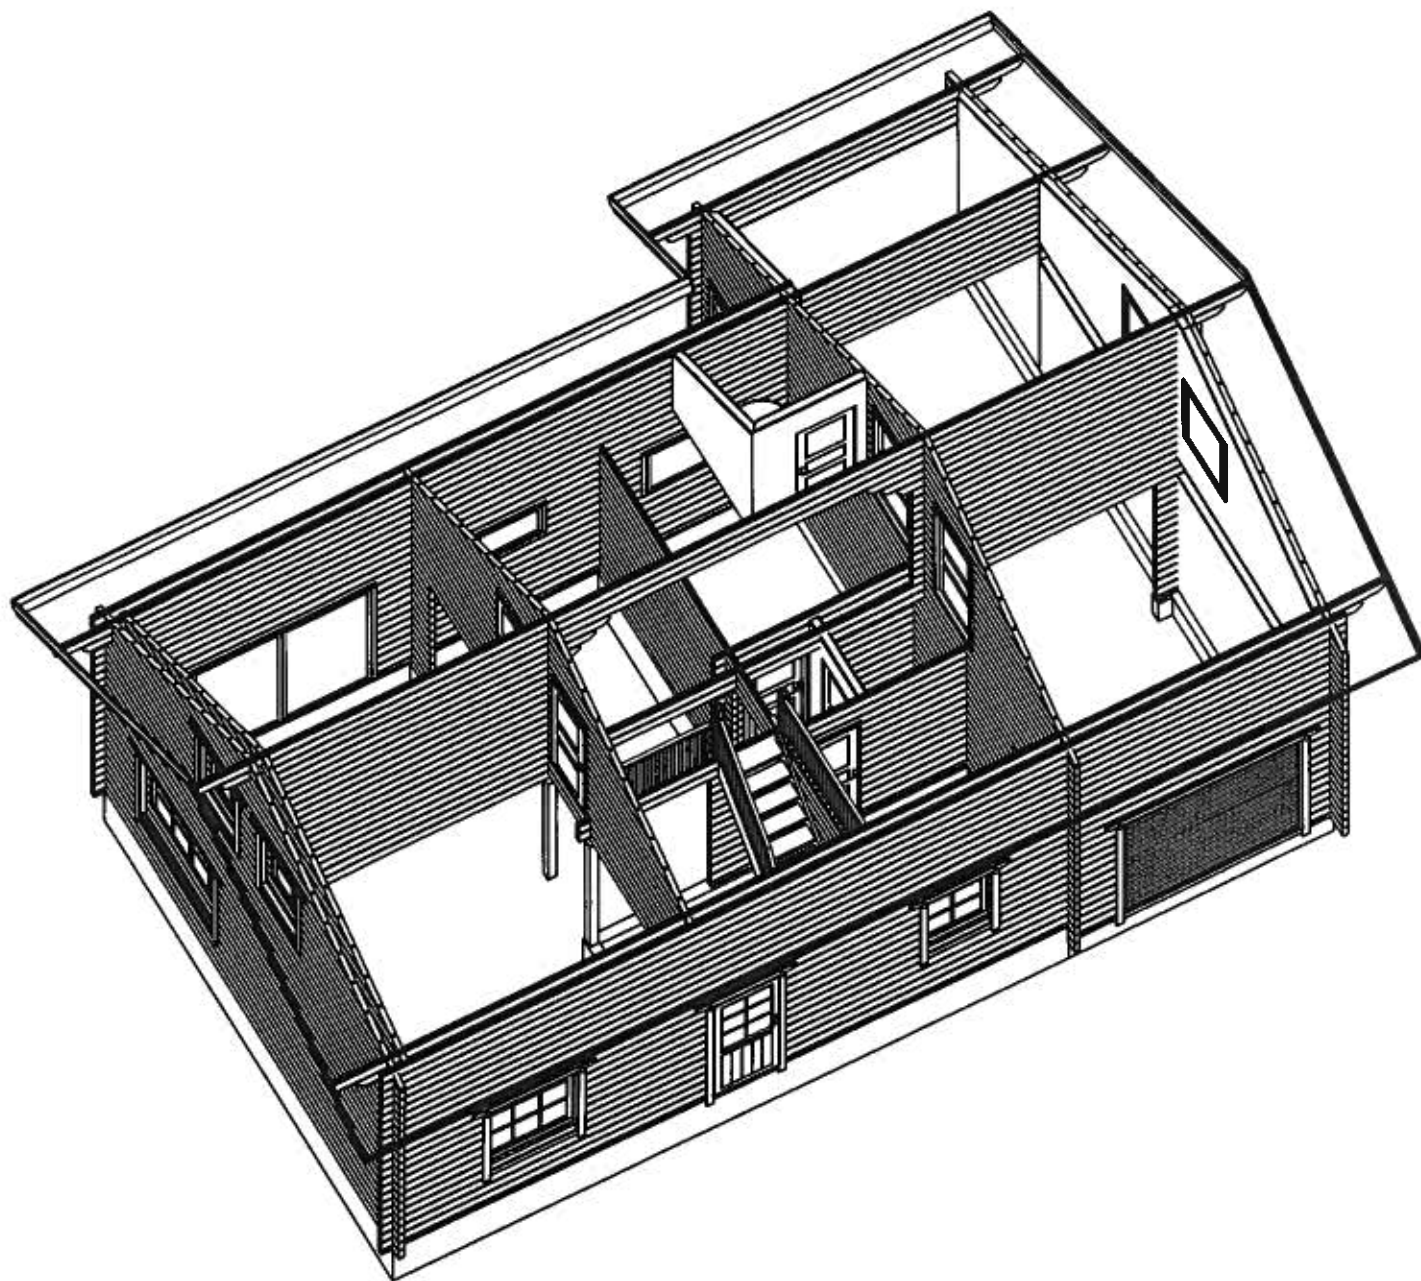

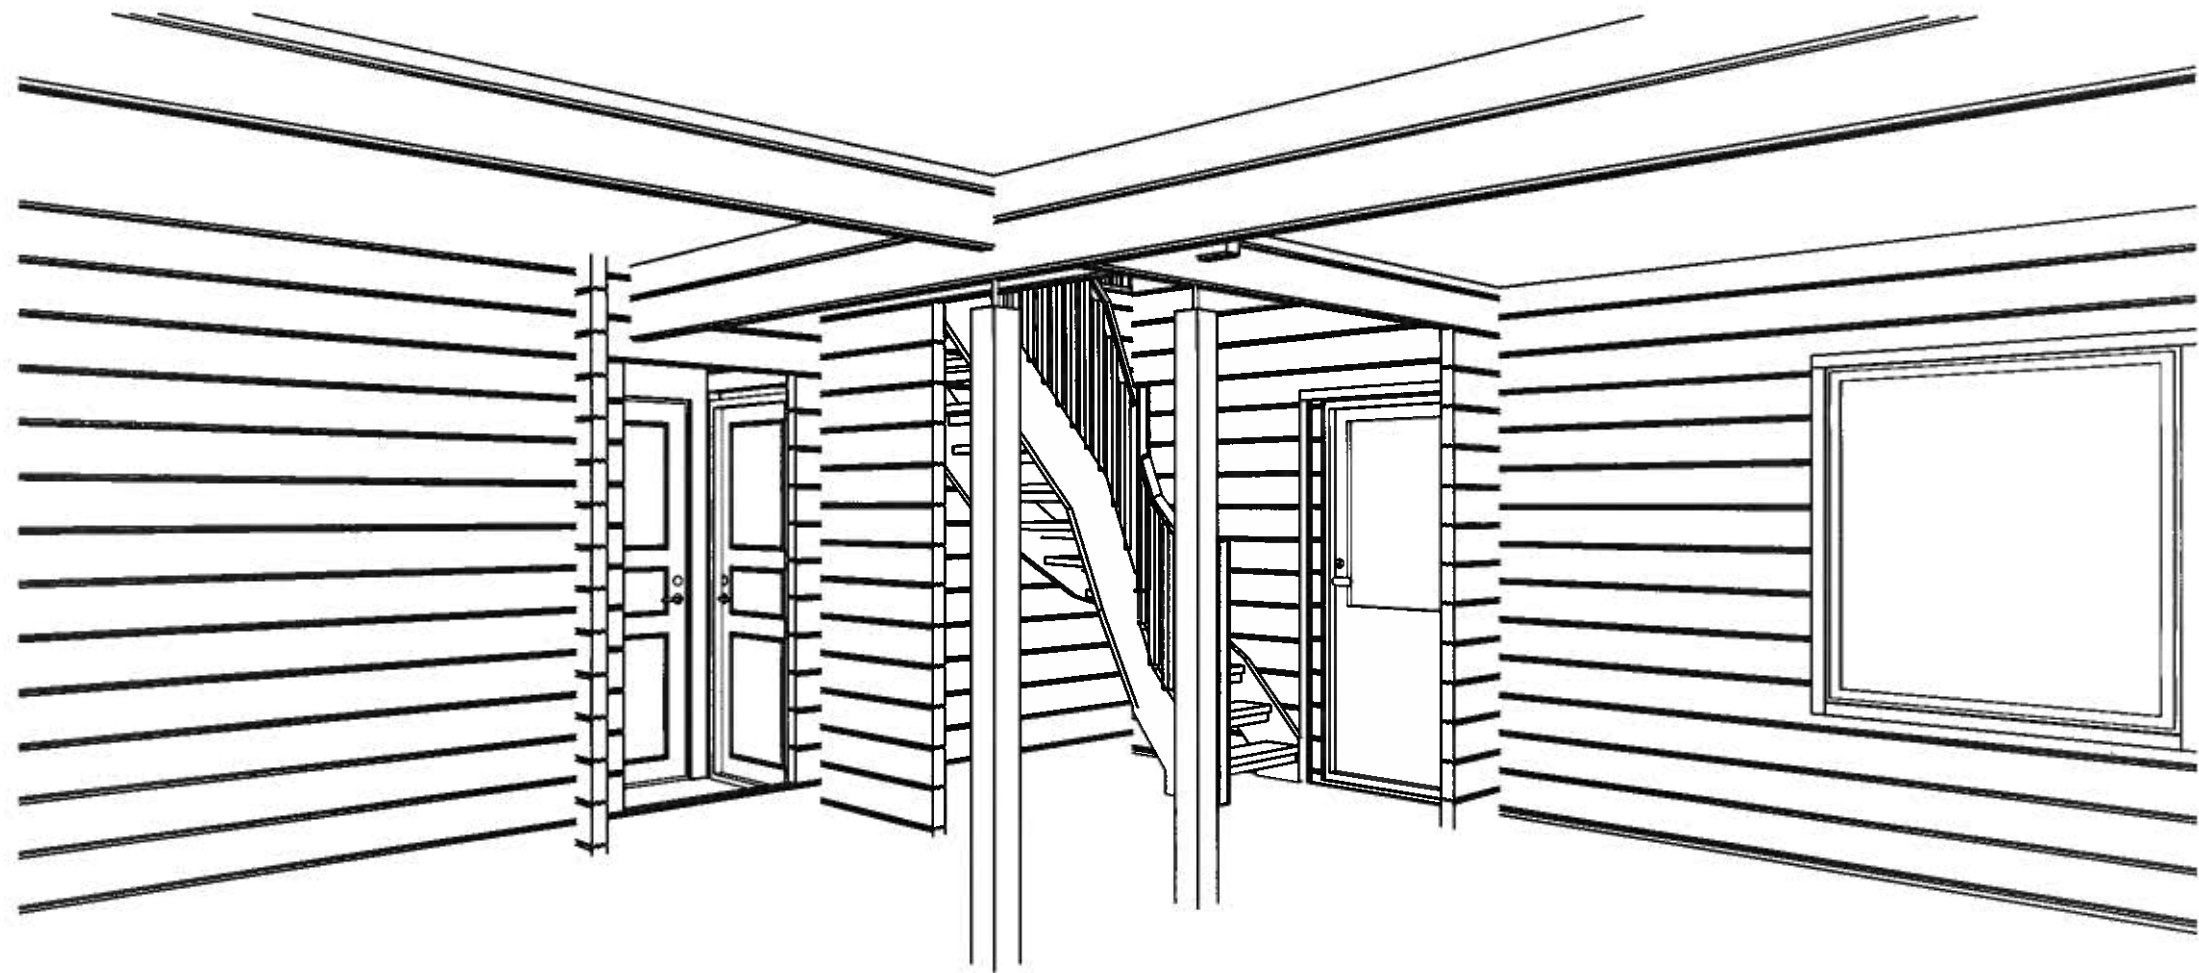

House Cairá

Downstairs

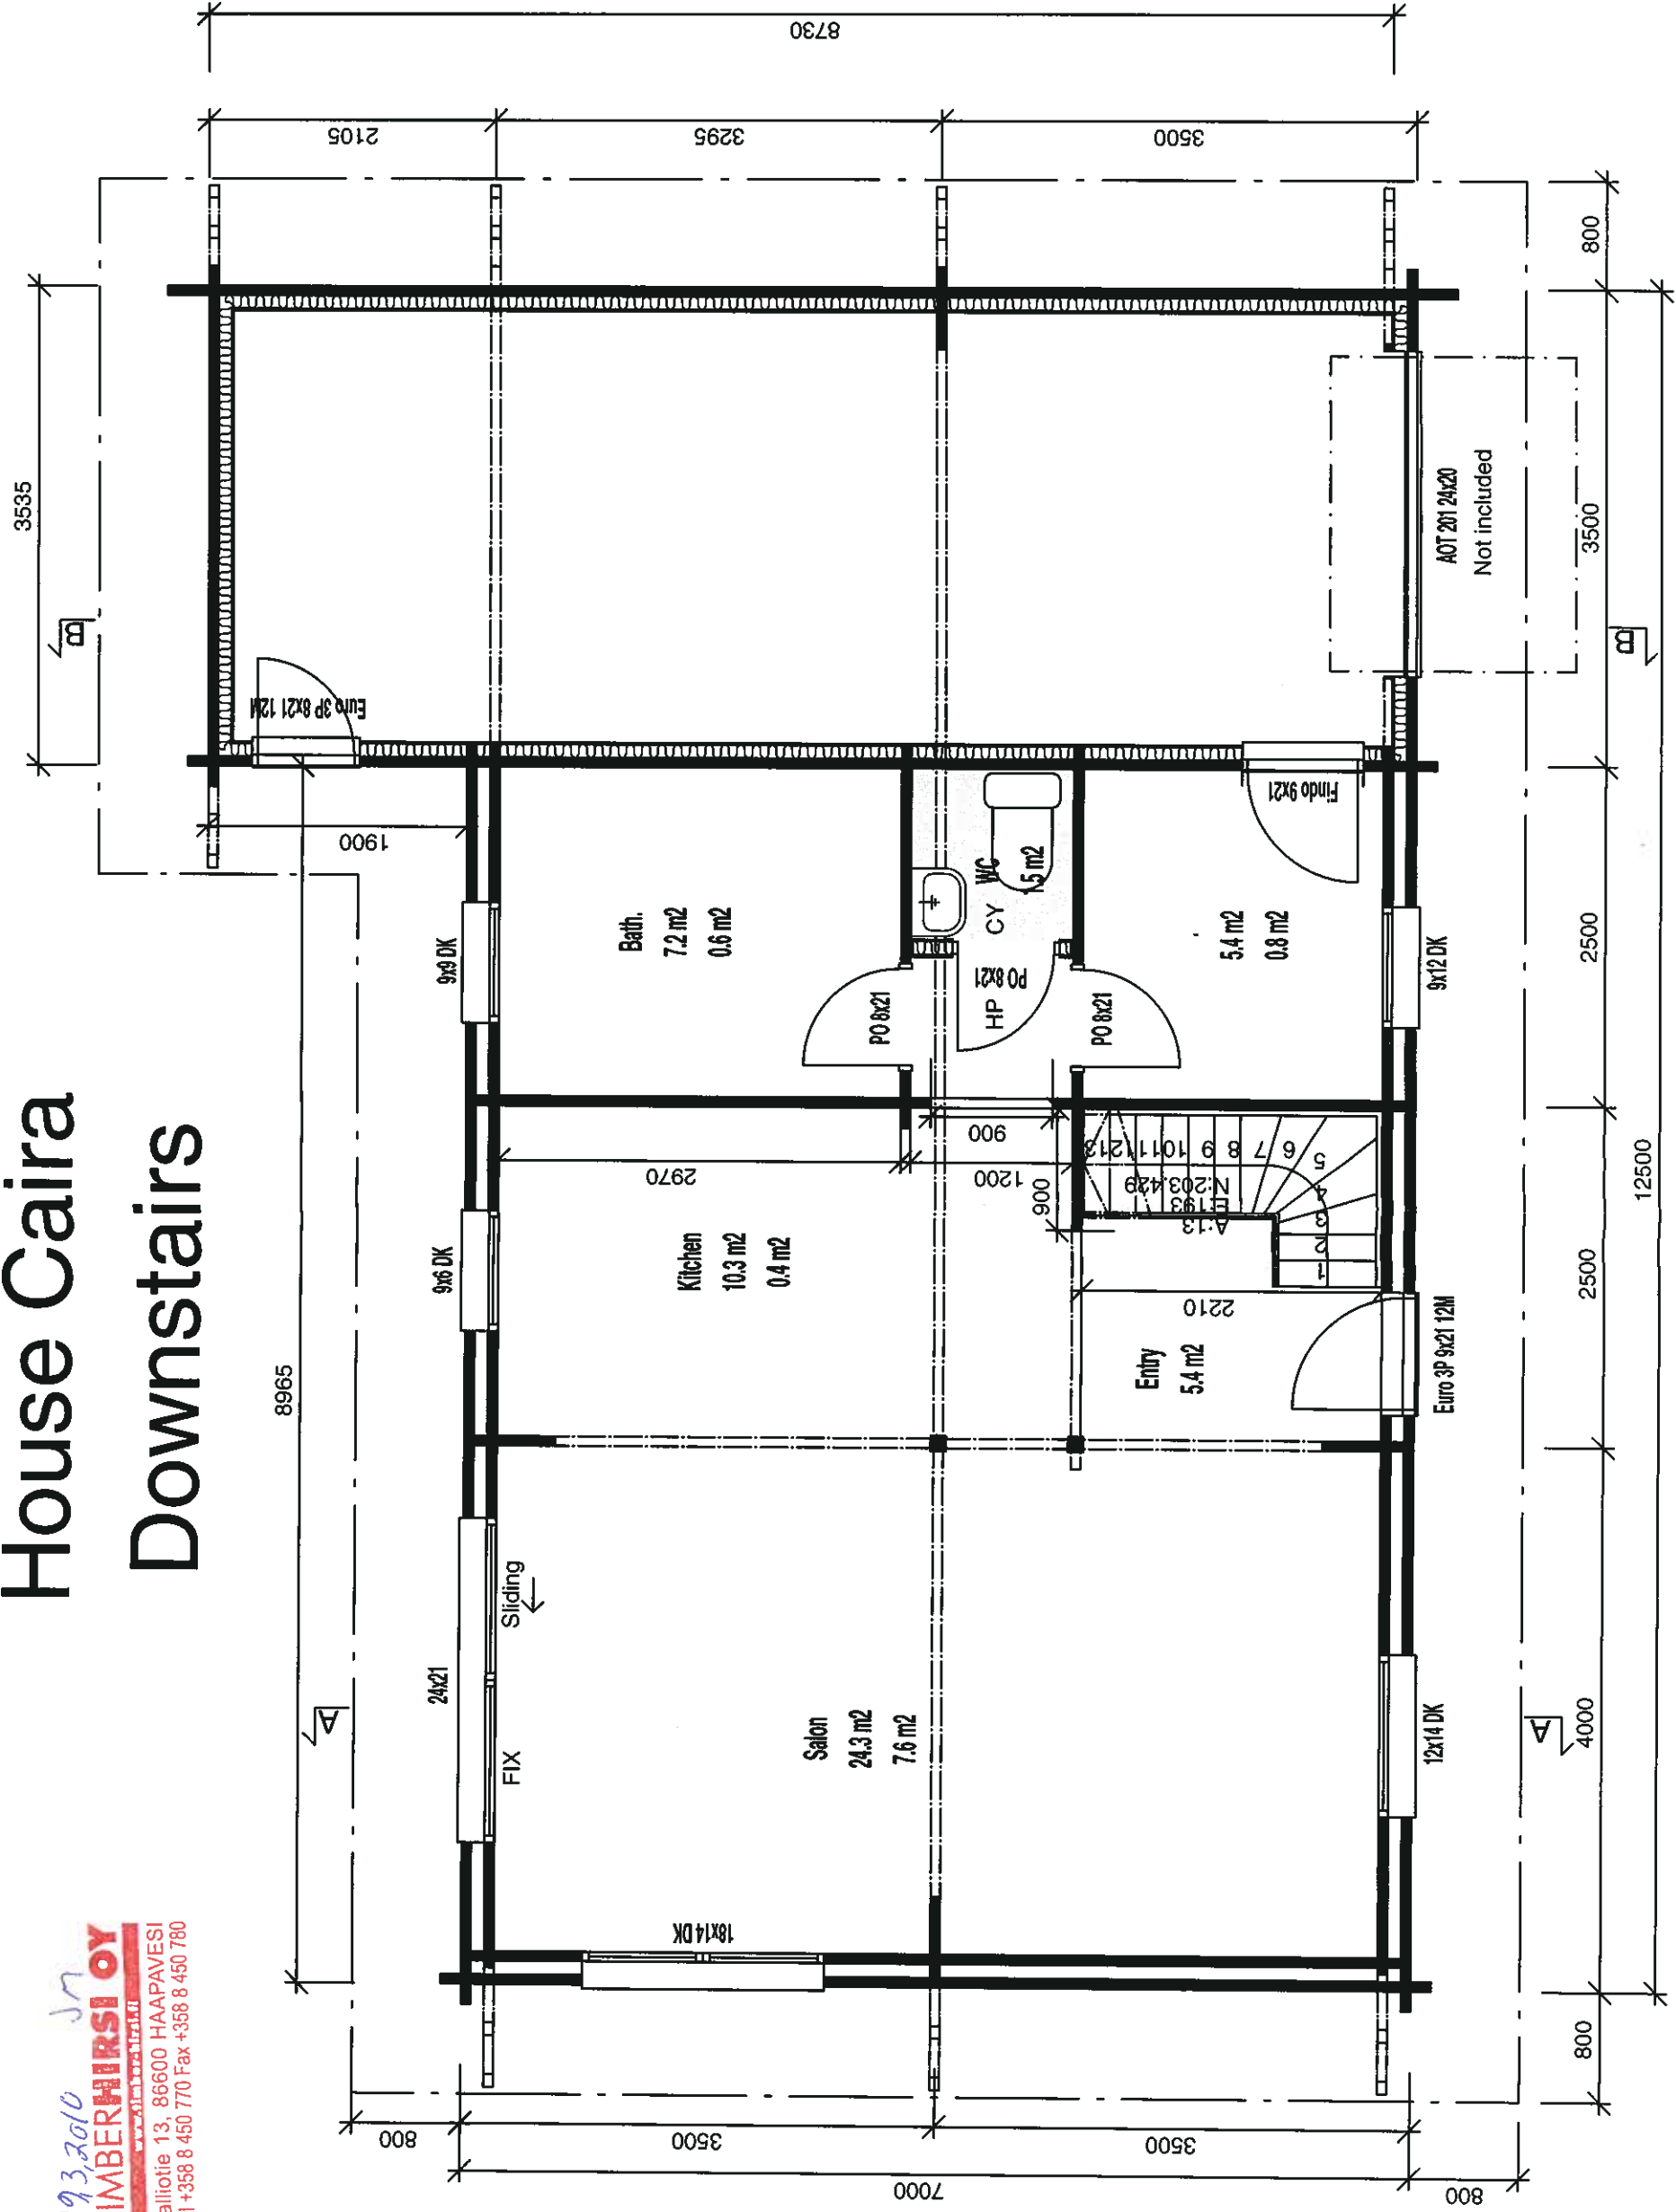

House Caira

Upstairs

